

AREA PLAN

CHANNEL HOUSE



CHANNEL VIEW RD, DOVER CT17 9TJ

Ground Floor

Net Internal Area

OFFICE
4,265 sqm
45,908 sqft

WAREHOUSE
2,411 sqm
25,952 sqft

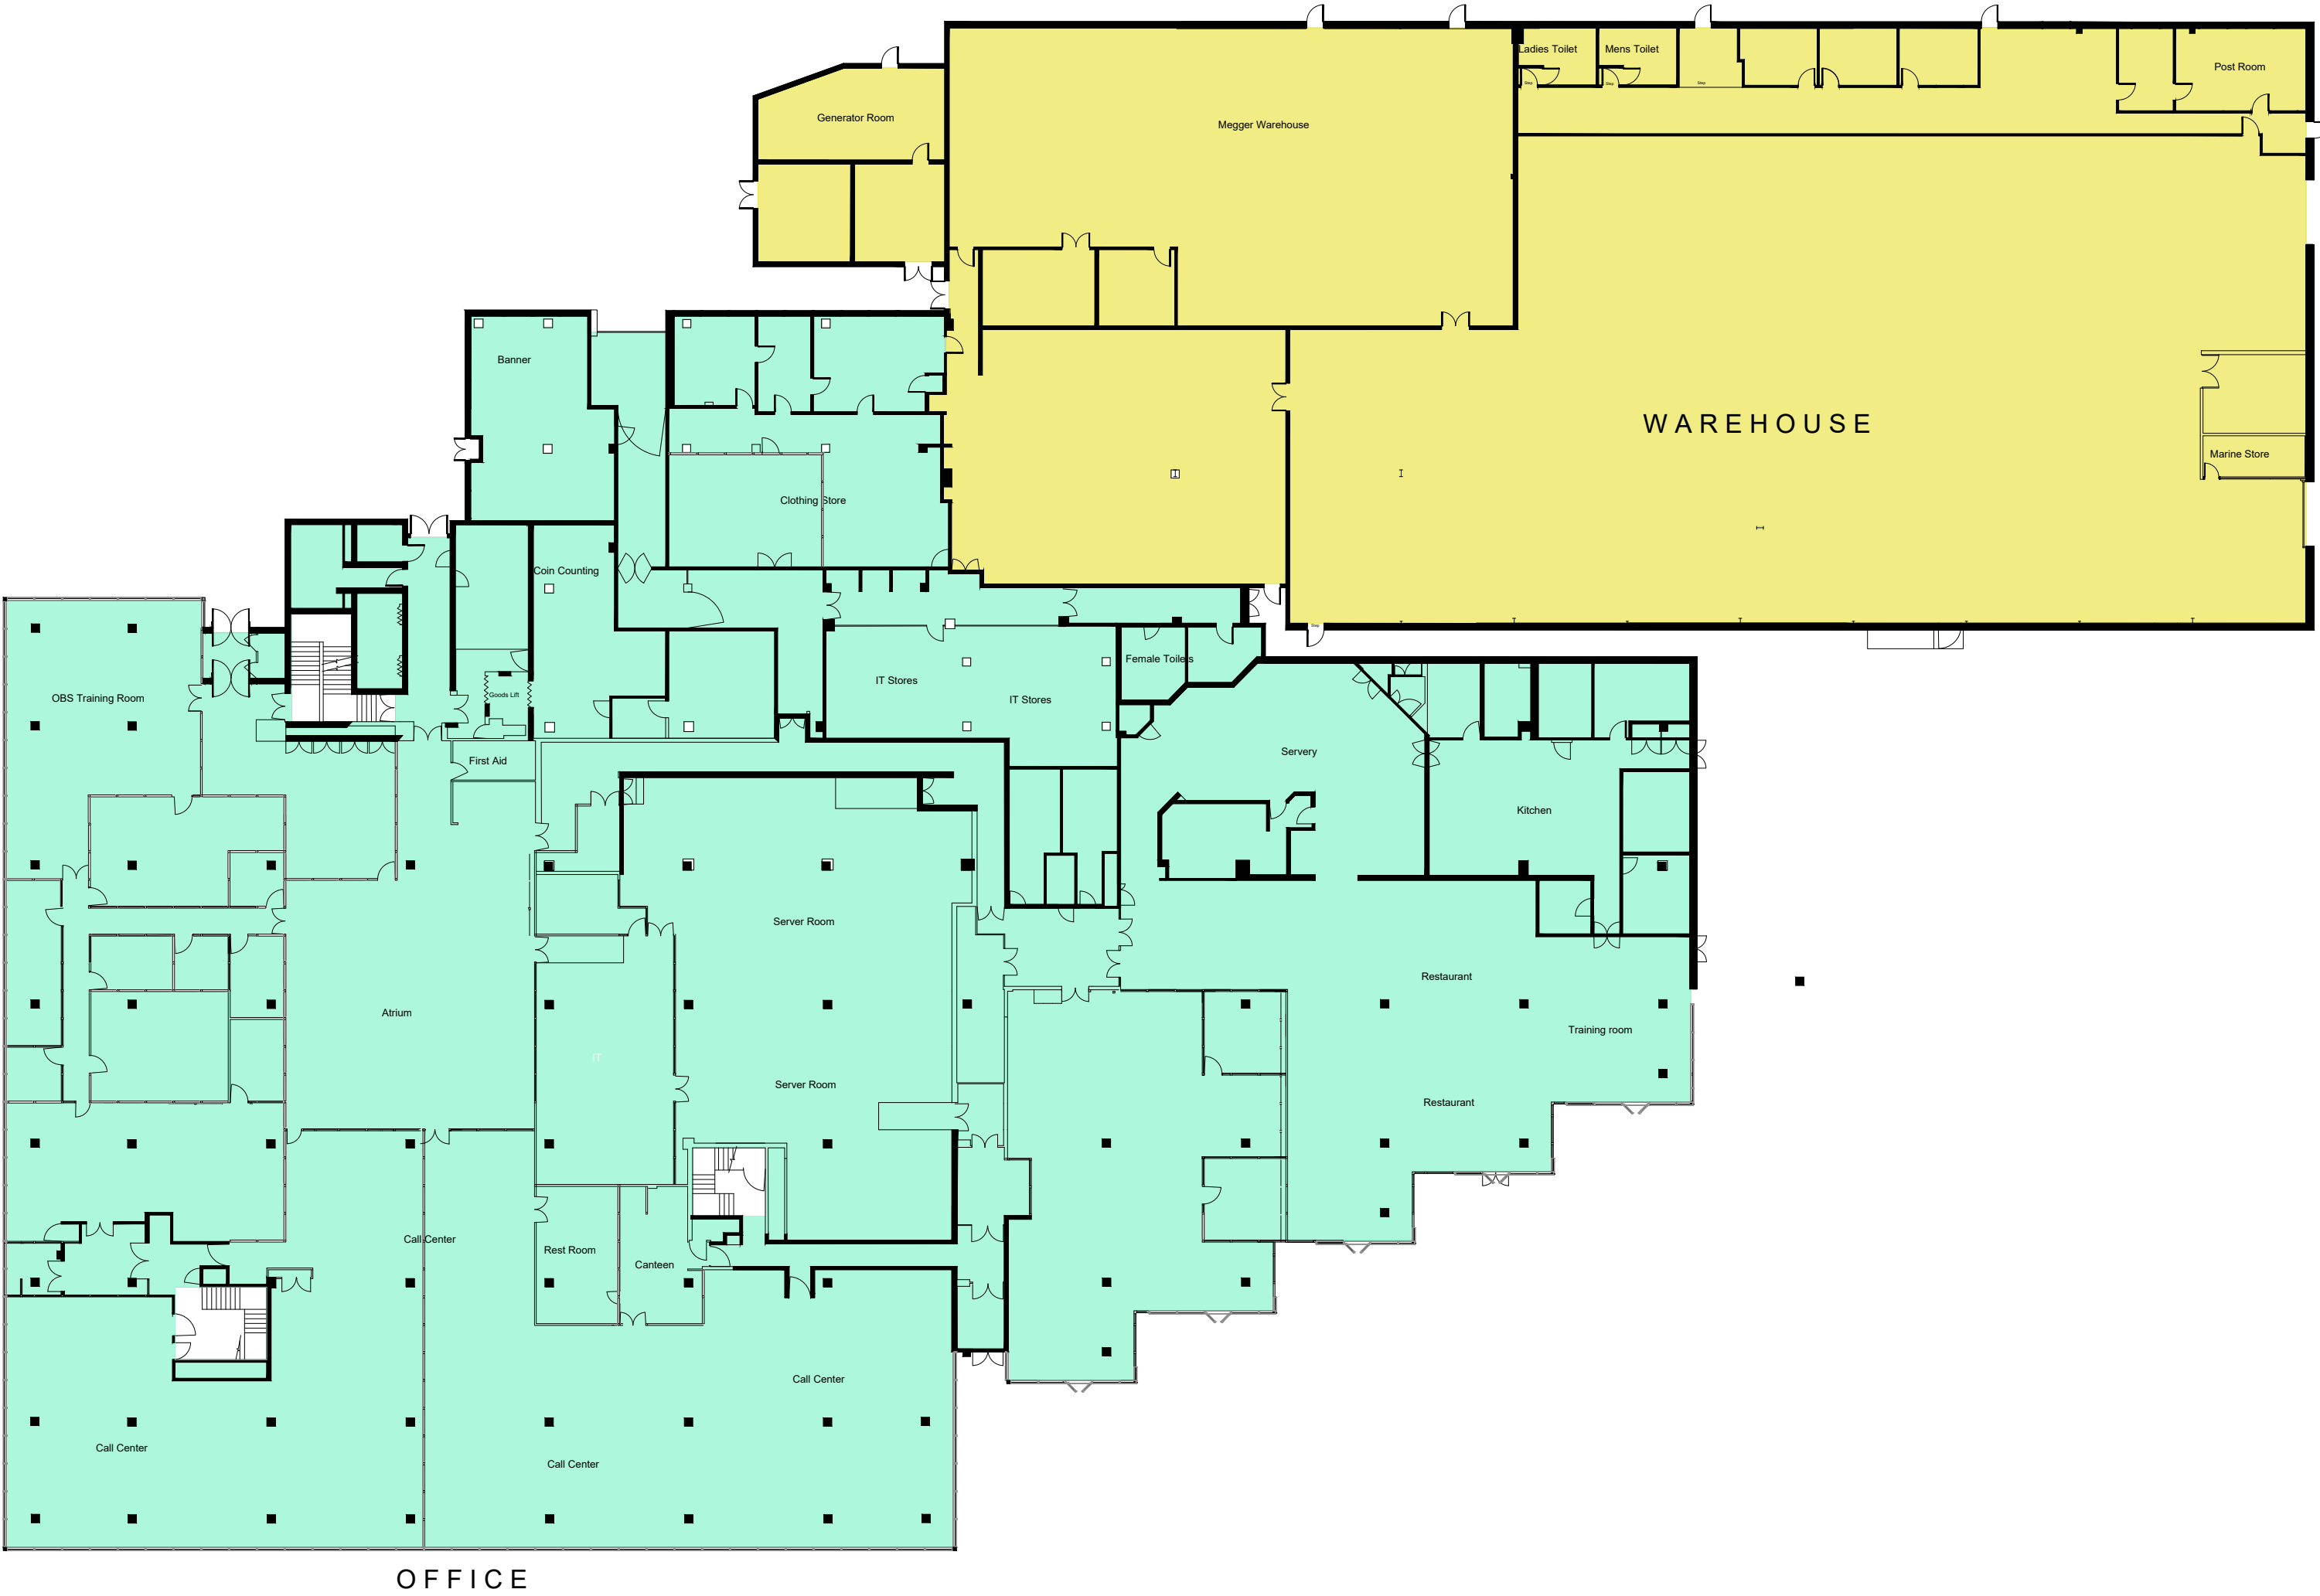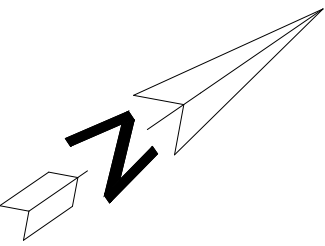

NOTE:
This drawing is the Copyright of Pario Consulting Ltd. It may not be reproduced in part or in whole without prior written permission.

pario
architecture + design
25 barnes wallis road
segensworth east
hampshire
PO15 5TT
T +44 (0) 1489 844155
E info@pario-design.co.uk

Client
P&O Ferries
Channel House, Channel View Rd,
Dover CT17 9TJ

Scale
NTS@A2
Drawing Title
**Ground Floor Plan
Area Layout**

Date
Jan '25
Author
NRS
Drawing No.
25005-0G-AR
Revision